


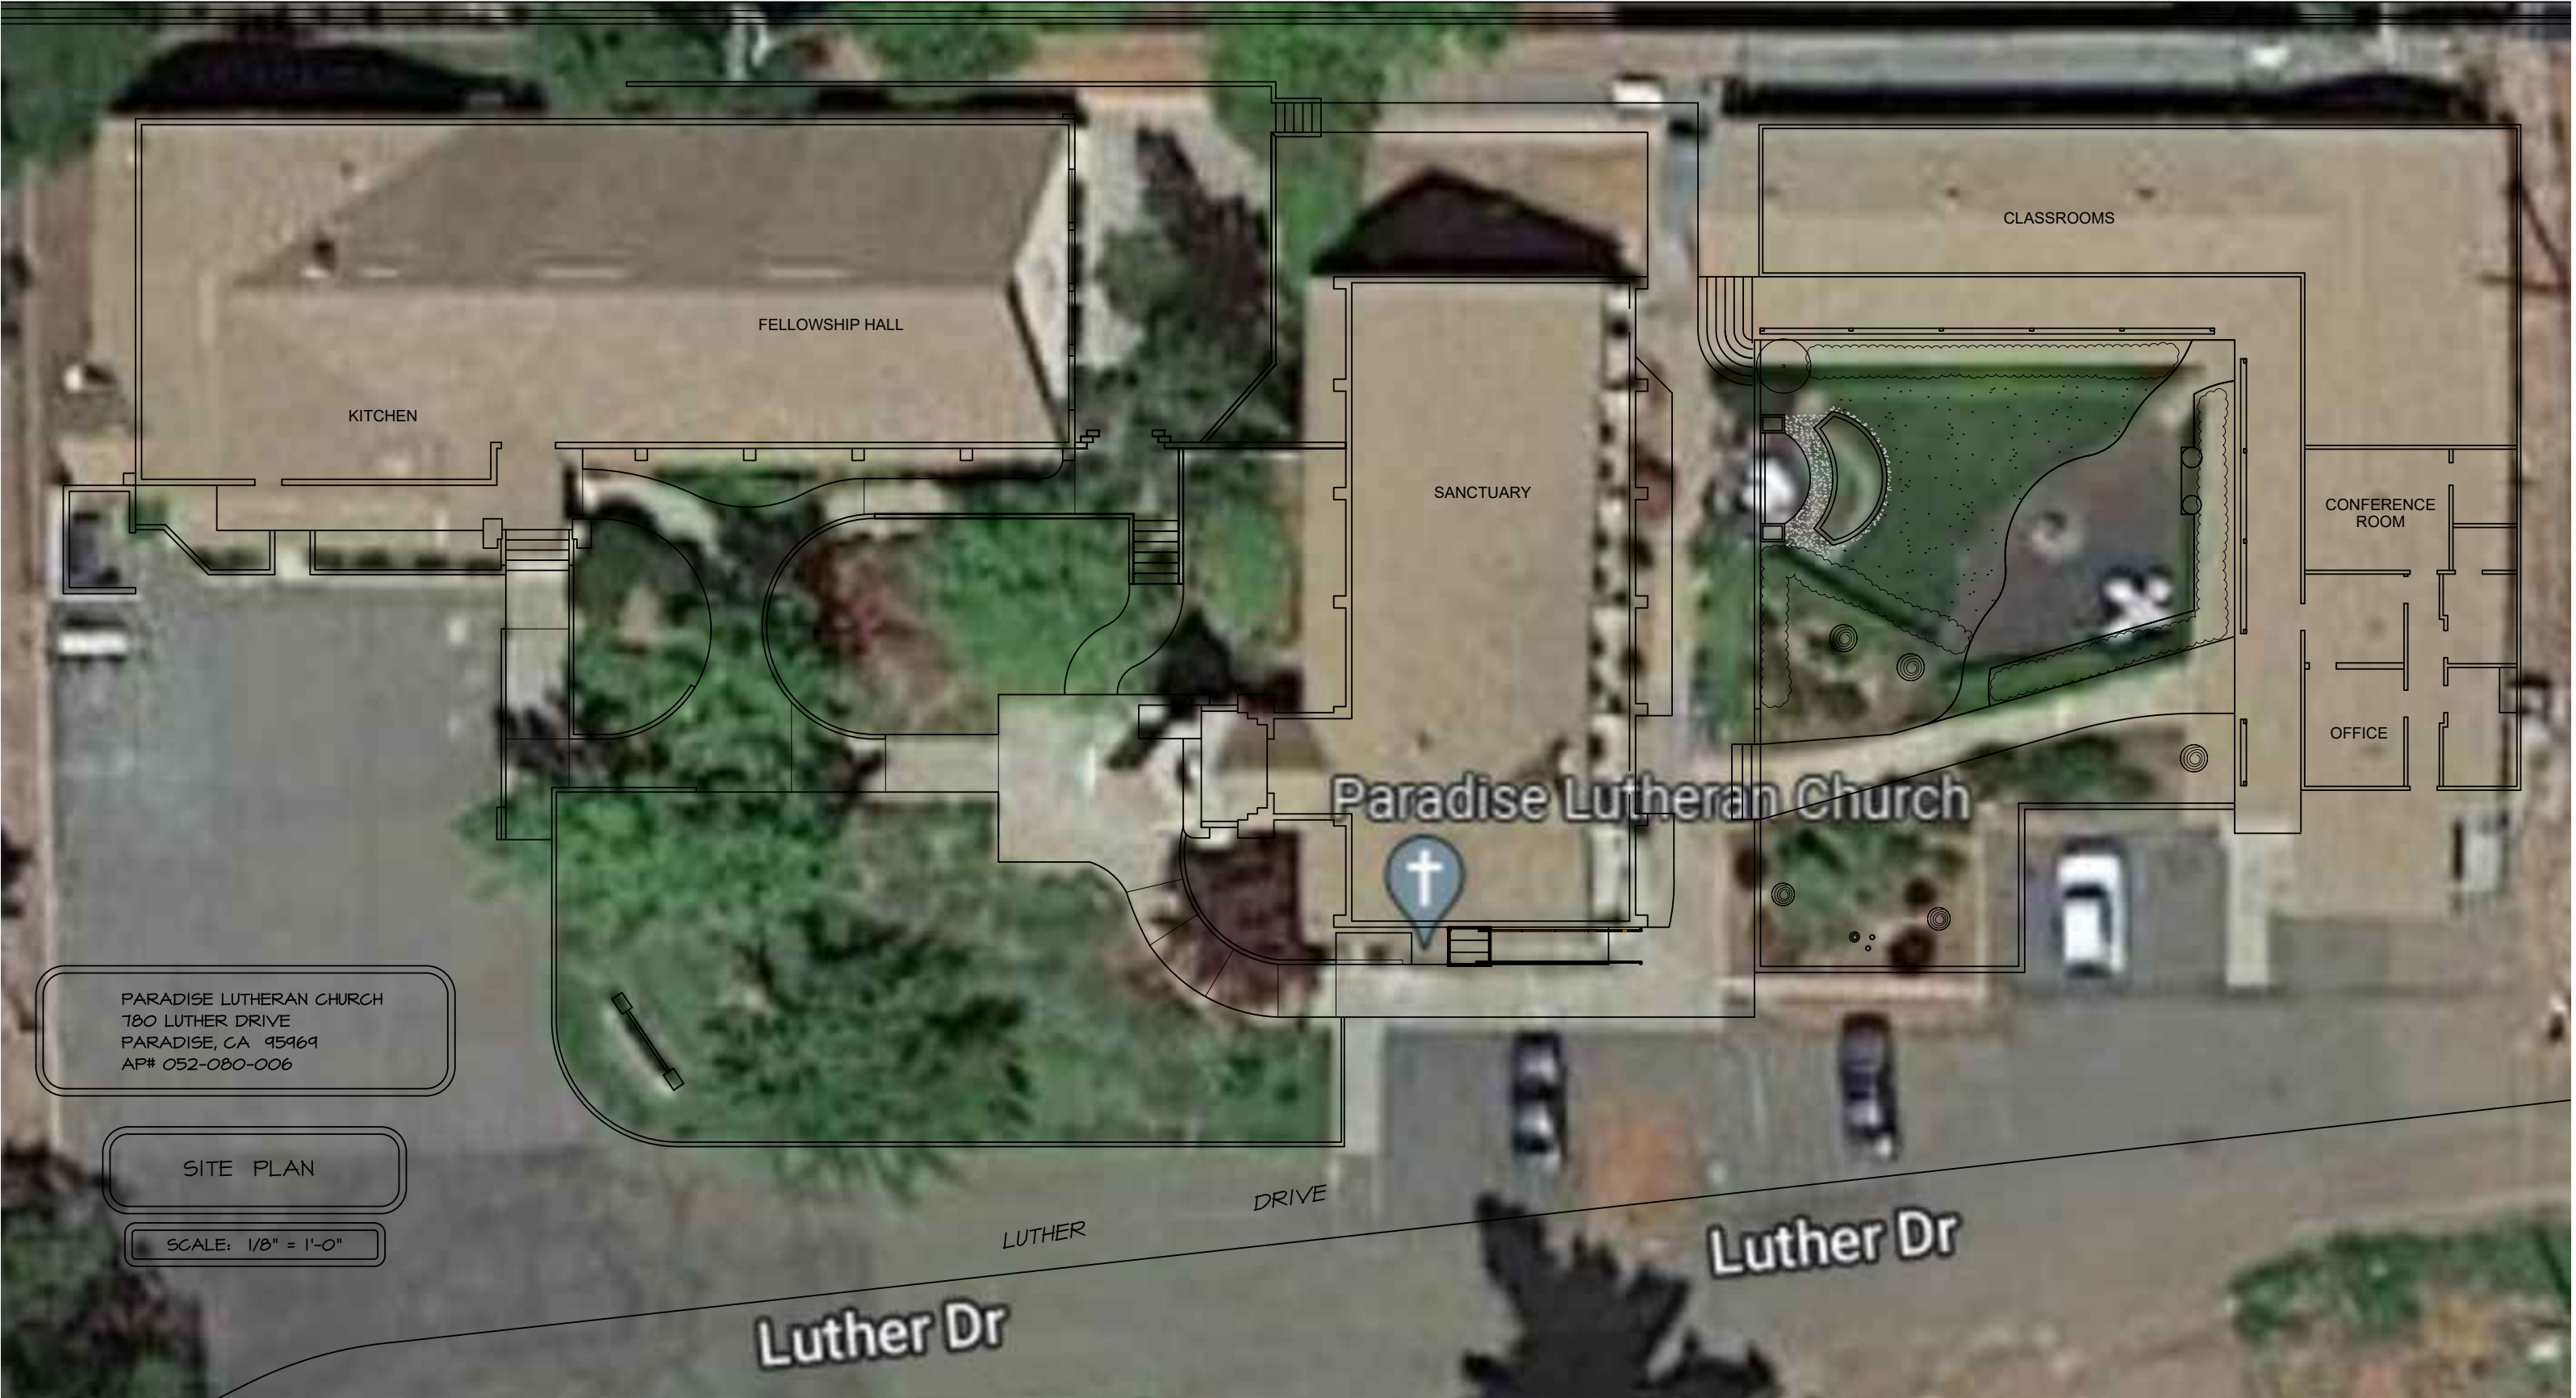

Luther Dr

Luther Dr

DRIVE

LUTHER

Paradise Lutheran Church

SANCTUARY

FELLOWSHIP HALL

KITCHEN

CLASSROOMS

CONFERENCE ROOM

OFFICE

PARADISE LUTHERAN CHURCH
780 LUTHER DRIVE
PARADISE, CA 95969
AP# 052-080-006

SITE PLAN

SCALE: 1/8" = 1'-0"